


CIRCUS!

Science under the Big Top

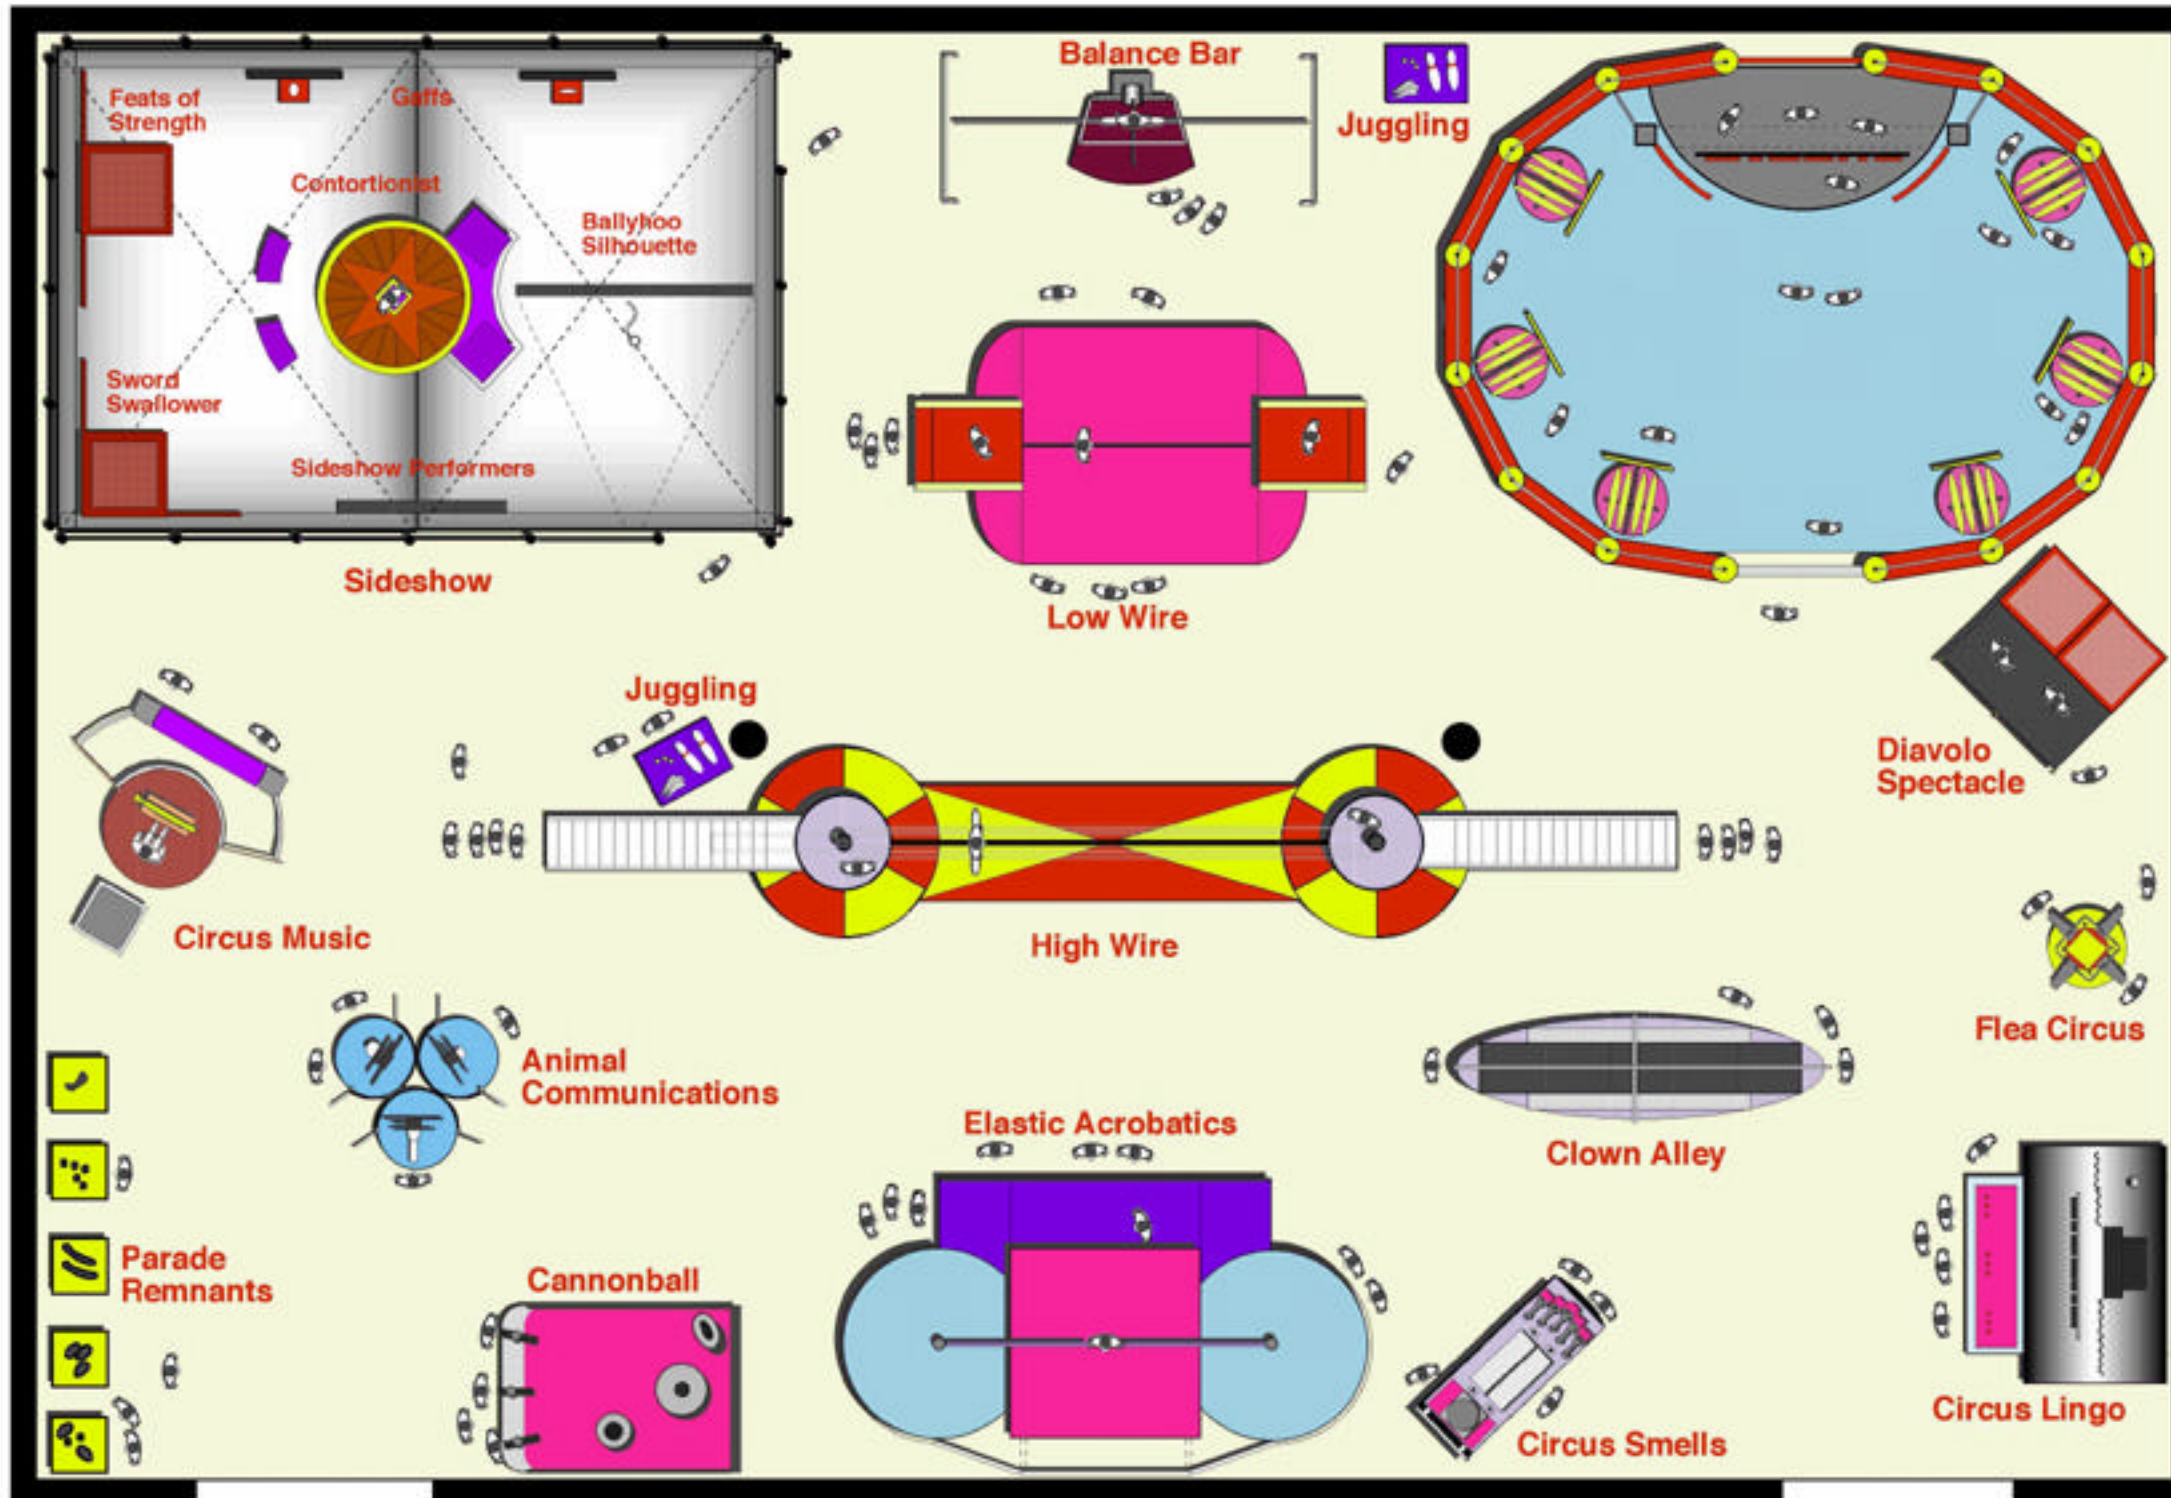

* Travelling exhibition details shown are subject to change

Typical 5500 sq. ft Floor Plan

Designed, Developed & Manufactured by



Ontario Science Centre
Toronto, Canada

Scale: 1/8" = 1' - 0"
0 10 feet

© 2001, Ontario Science Centre,
Toronto, Canada